

SANTA ROSA LEAD PRODUCTS

33 SOUTH UNIVERSITY STREET HEALDSBURG, CA 95448

P: 707-431-7757 / F: 707-431-1749


4# SQUARE SPLIT LEAD FLASHING

****ALL DIMENSIONS OF THE SPLIT LEAD FLASHING (IE: I.D., RISER HEIGHT, AND SKIRT SIZE) CAN ALL BE ADJUSTED TO MEET YOUR SPECIFICATIONS. THE STANDARD IS 8" RISER, 6" SKIRT.**

A: _____

B: _____

C: _____

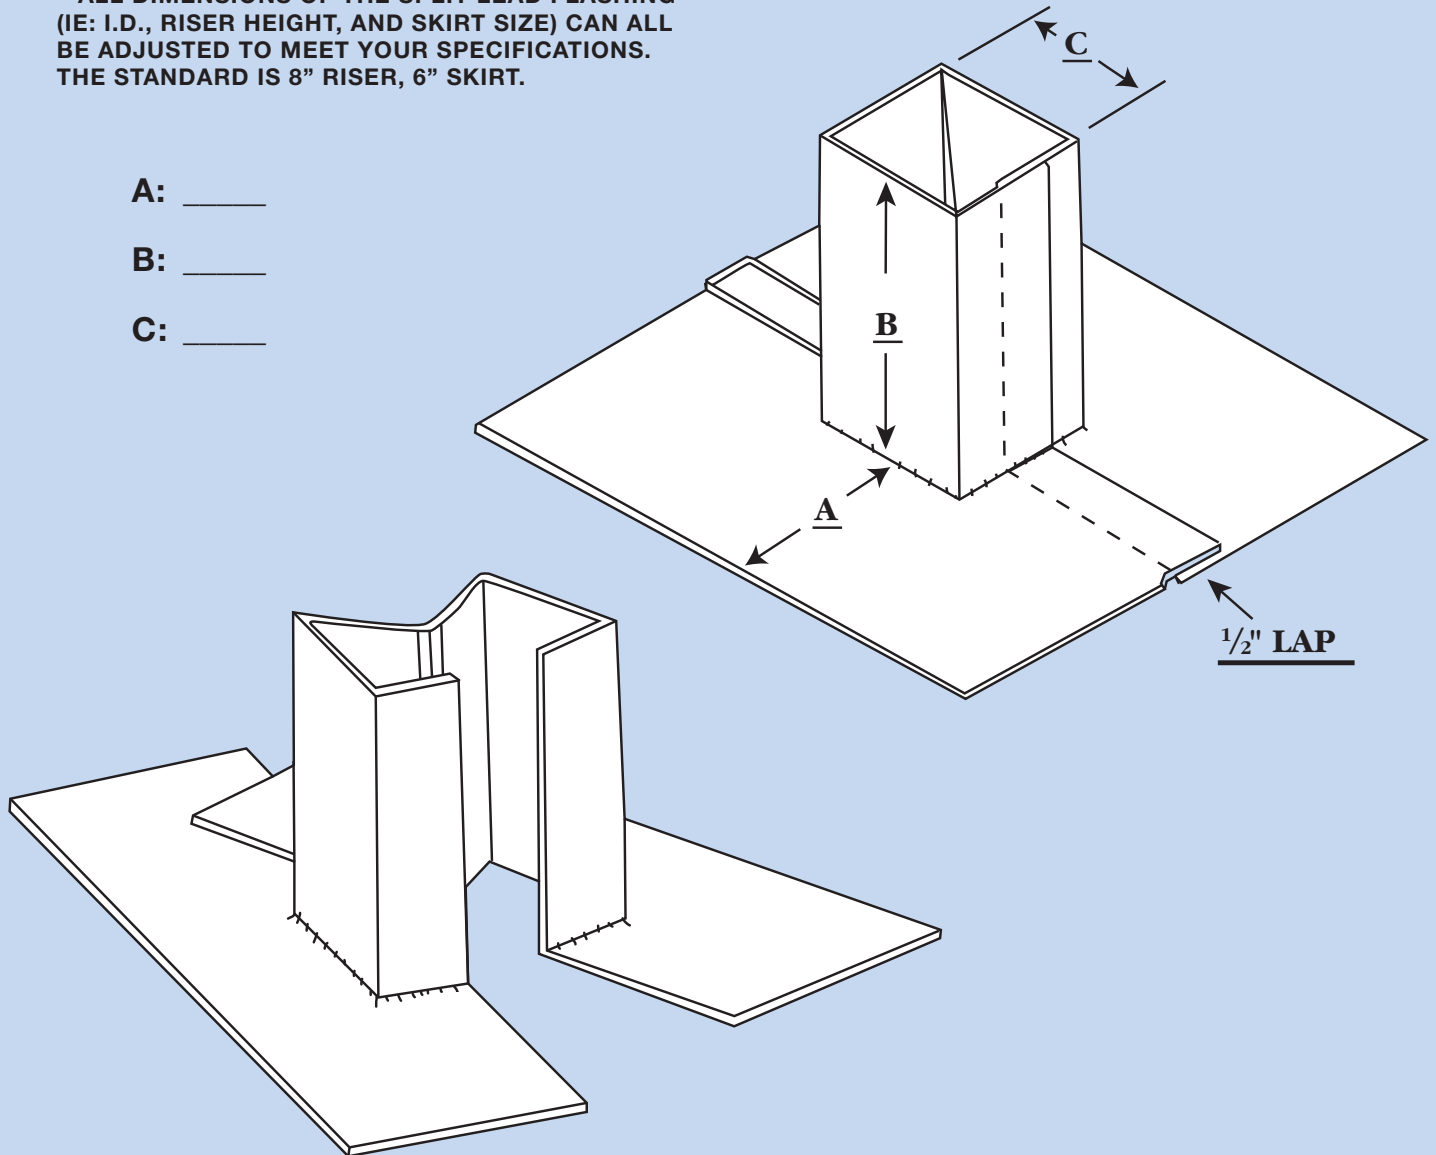

SPLIT LEAD FLASHING - ALLOWS FOR INSTALLATION AROUND EXISTING SQUARE TUBING OR MULTIPLE LINES IN ONE AREA. OPEN IT UP, WRAP IT AROUND YOUR WORK, CLOSE AND SOLDER. ALL JOINTS ARE OVERLAPPED TO EASE FIELD SOLDERING. NO BUTT JOINTS.



"We Get The Lead Out"